



DINING COFFERED
CEILING OPTION

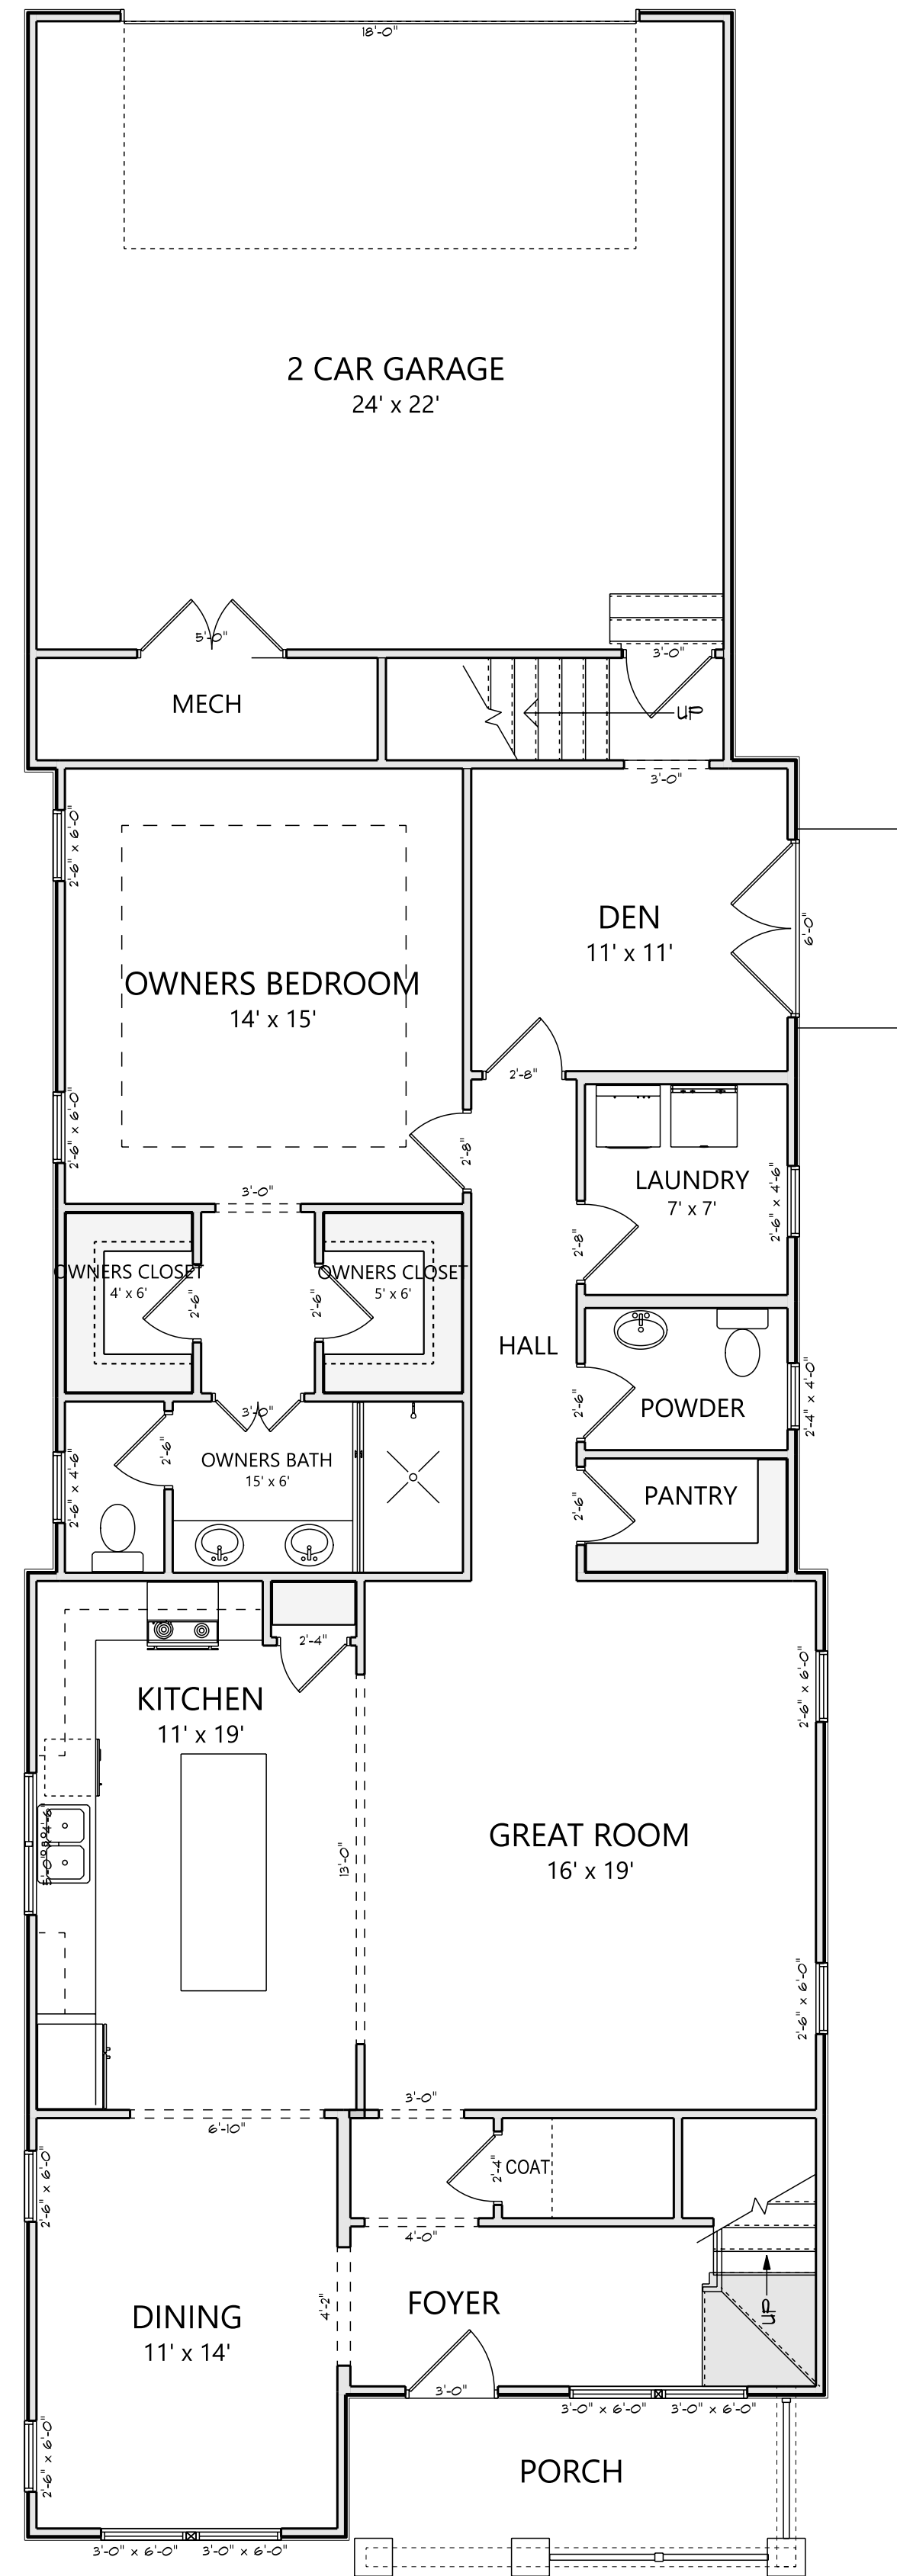

MAIN LEVEL
ELEVATION B
1629 HEATED SQ FT

GREAT ROOM

FIREPLACE
OPTION

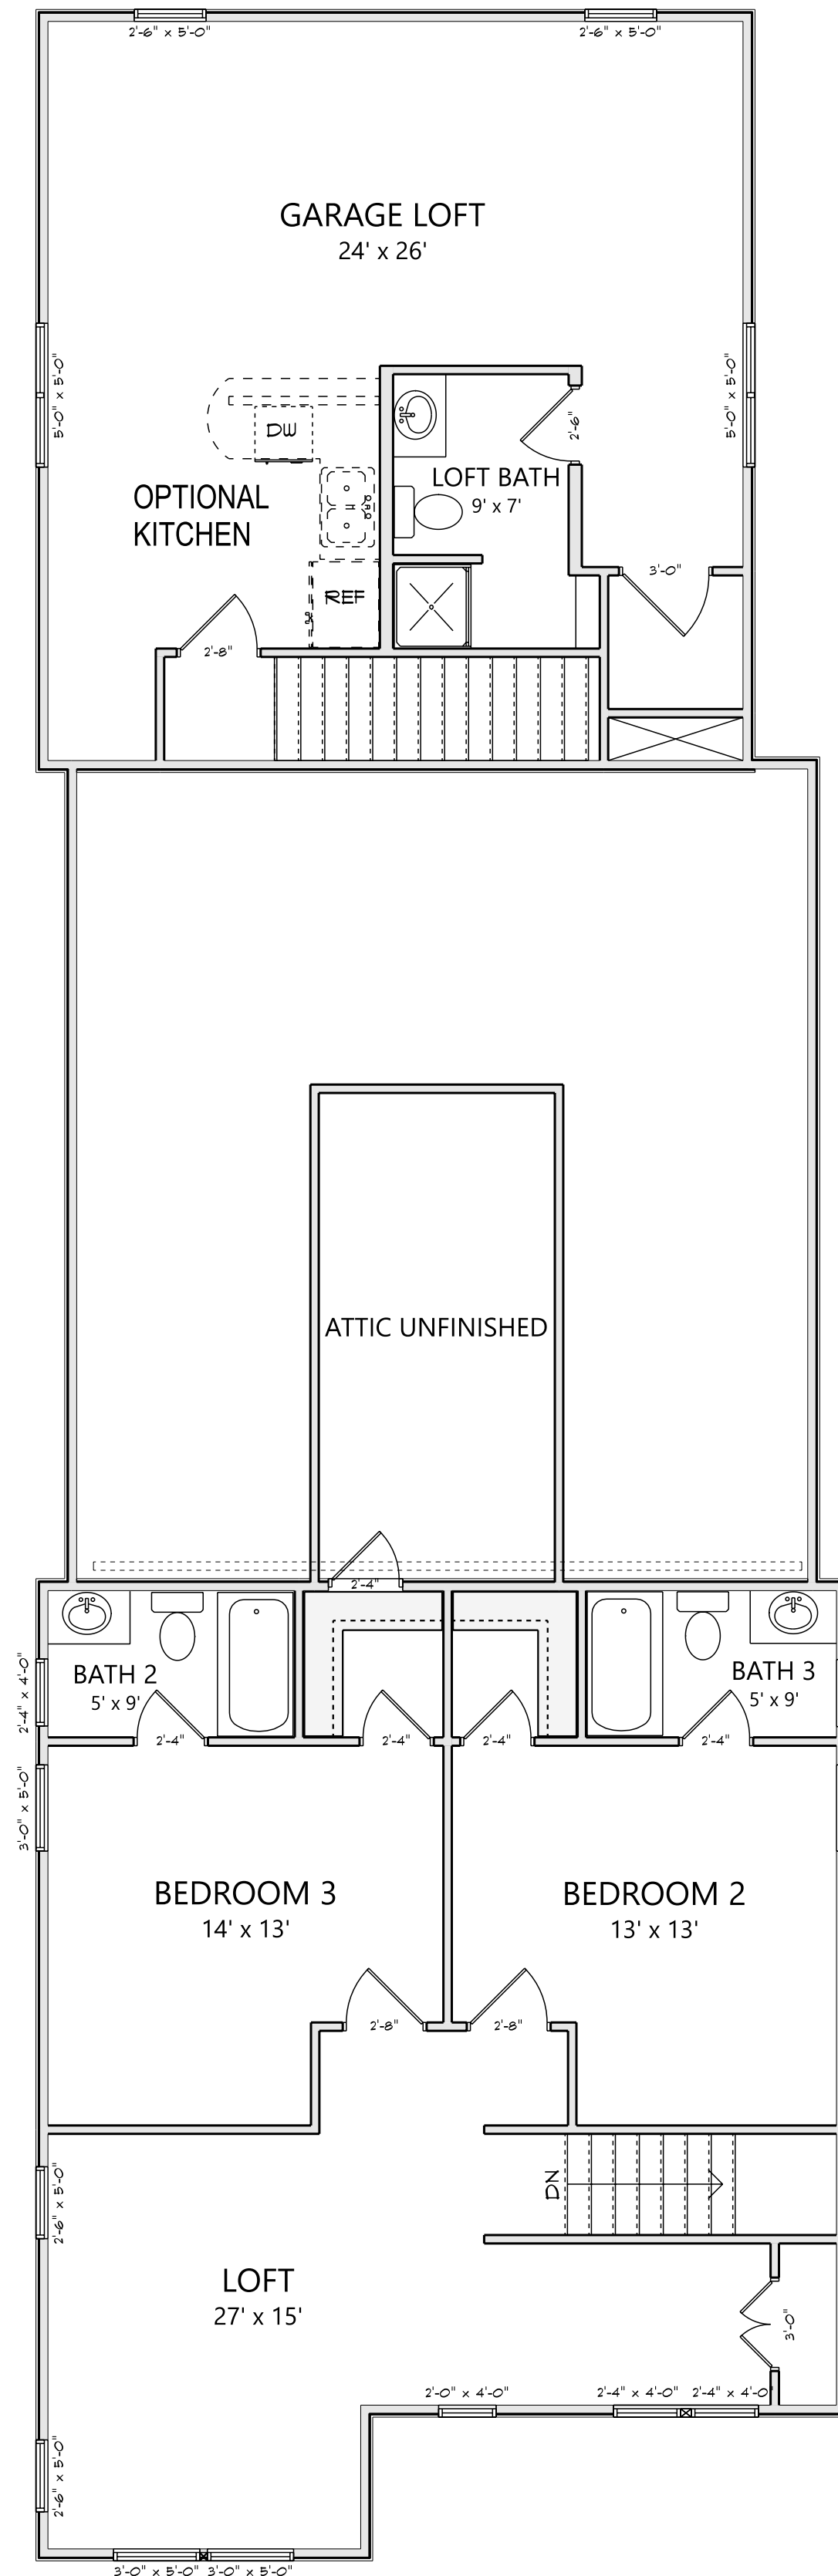

UPPER LEVEL
ELEVATION B
1546 HEATED SQ FT



THE OAKLEY PLAN
ELEVATION B
3175 TOTAL HEATED SQ FT

